

W CANADIAN AVE


V31A

T25N-R20E  
SECTION 22

VILLA LOFTS OF  
VINITA

A SENIOR HOUSING  
DEVELOPMENT


107 W CANADIAN AVE  
VINITA, OKLAHOMA 74301

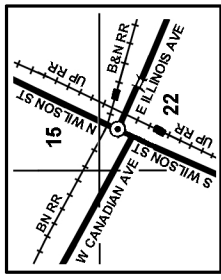

FIRST FLOOR PLAN

CRAIG COUNTY E-911

1-9-2019

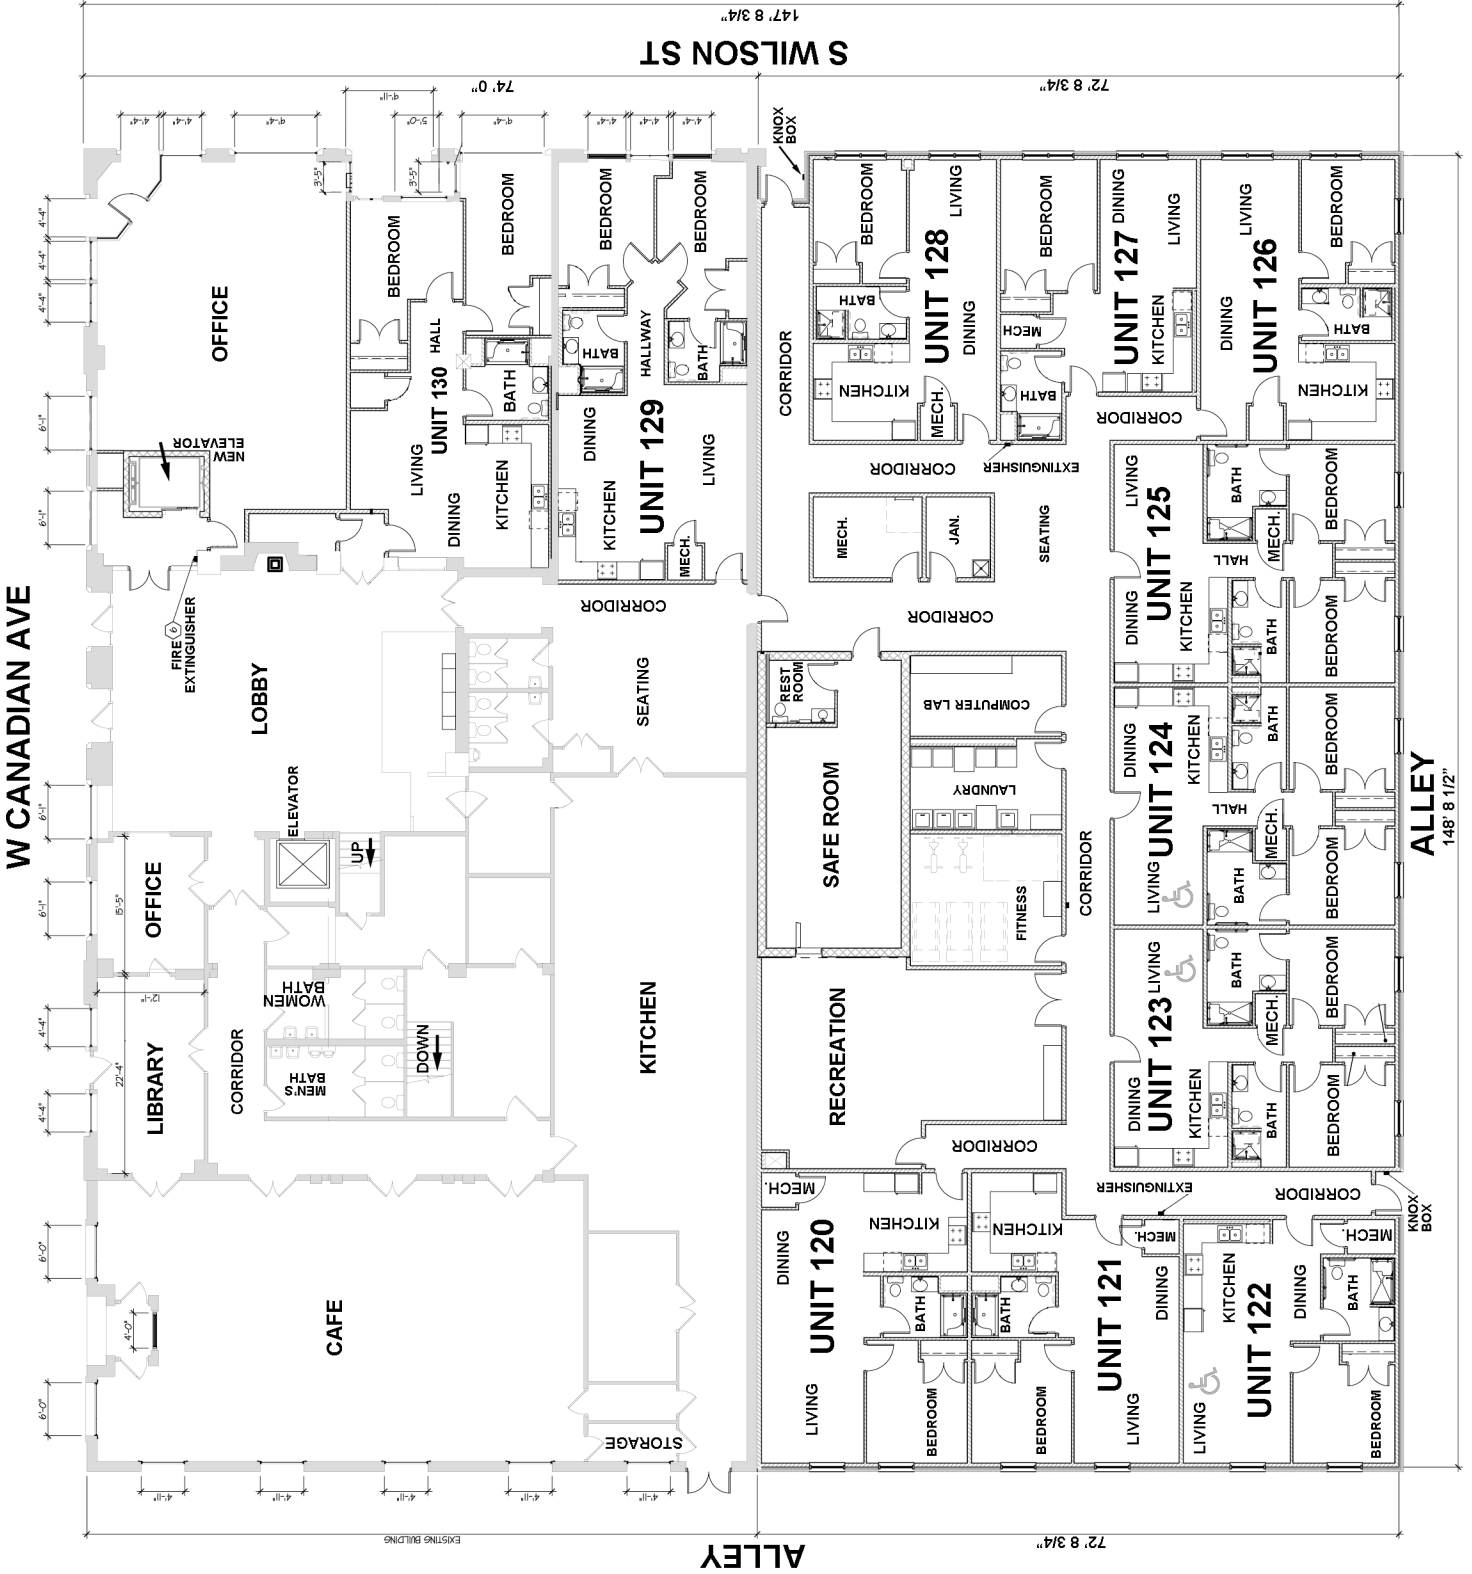

ALLEY

ALLEY  
148' 8 1/2"

S WILSON ST  
147' 8 3/4"

72' 8 3/4"

74' 0"

EXISTING BUILDING