
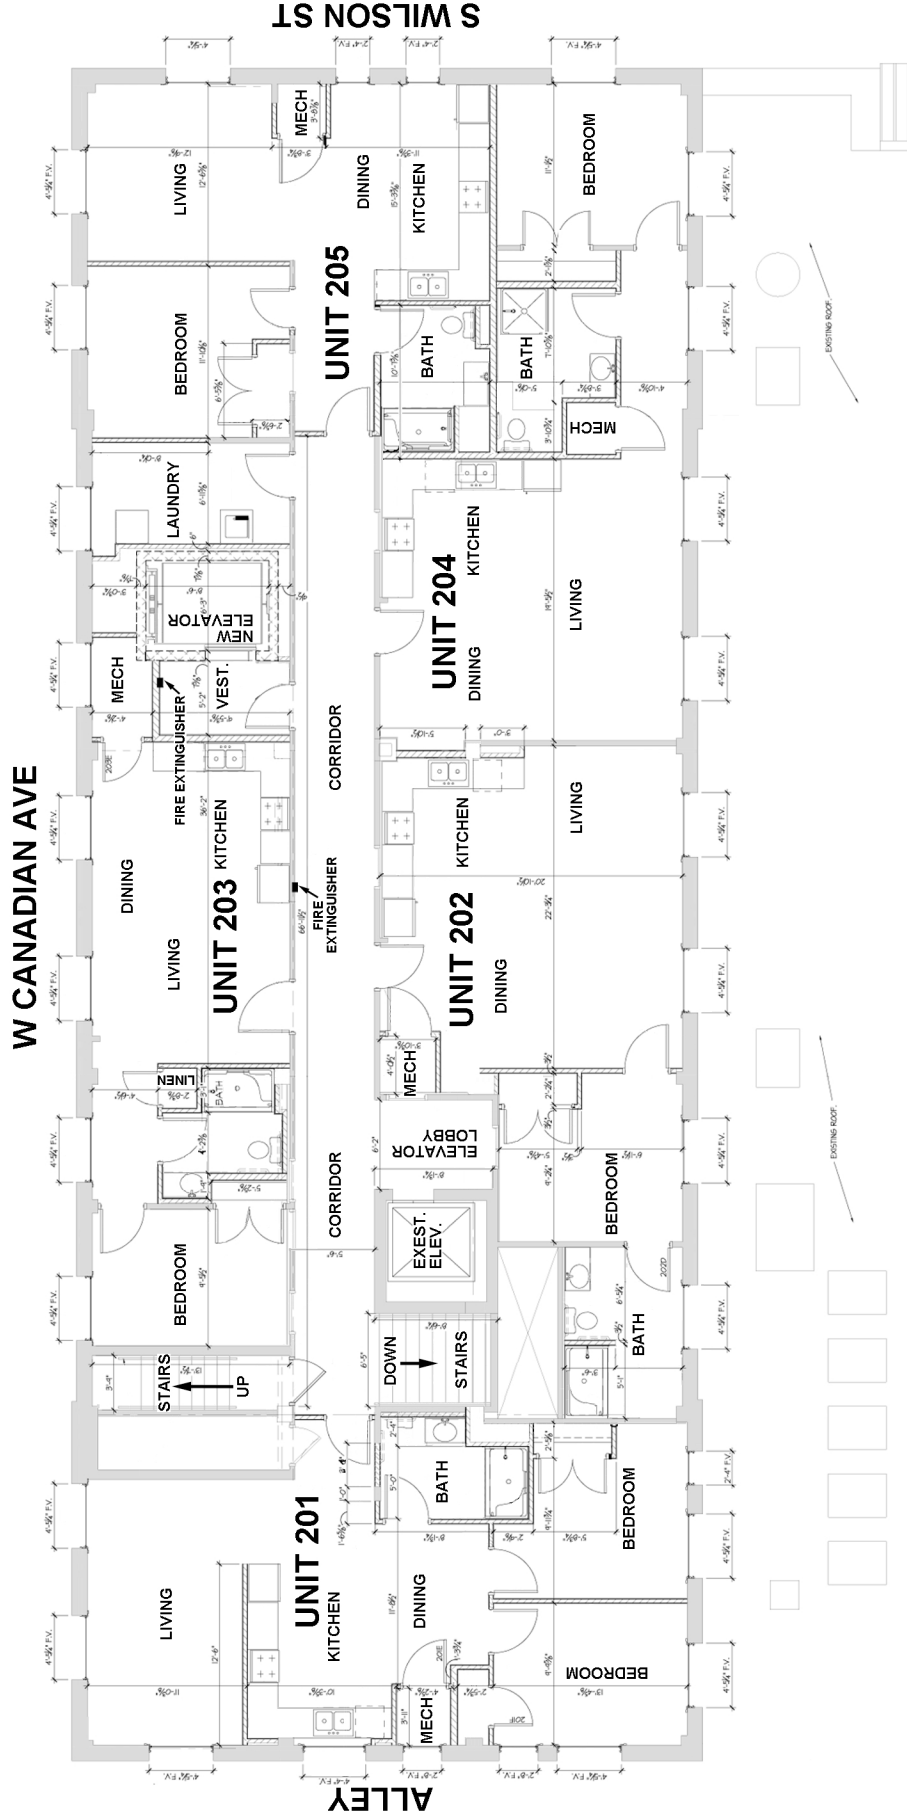


V31B

T25N-R20E
SECTION 22

VILLA LOFTS OF
VINITA
A SENIOR HOUSING
DEVELOPMENT

107 W CANADIAN AVE
VINITA, OKLAHOMA 74301

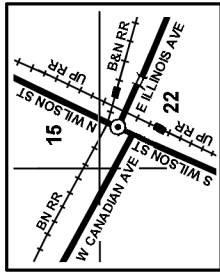

SECOND FLOOR PLAN
CRAIG COUNTY E911
1-17-2019