
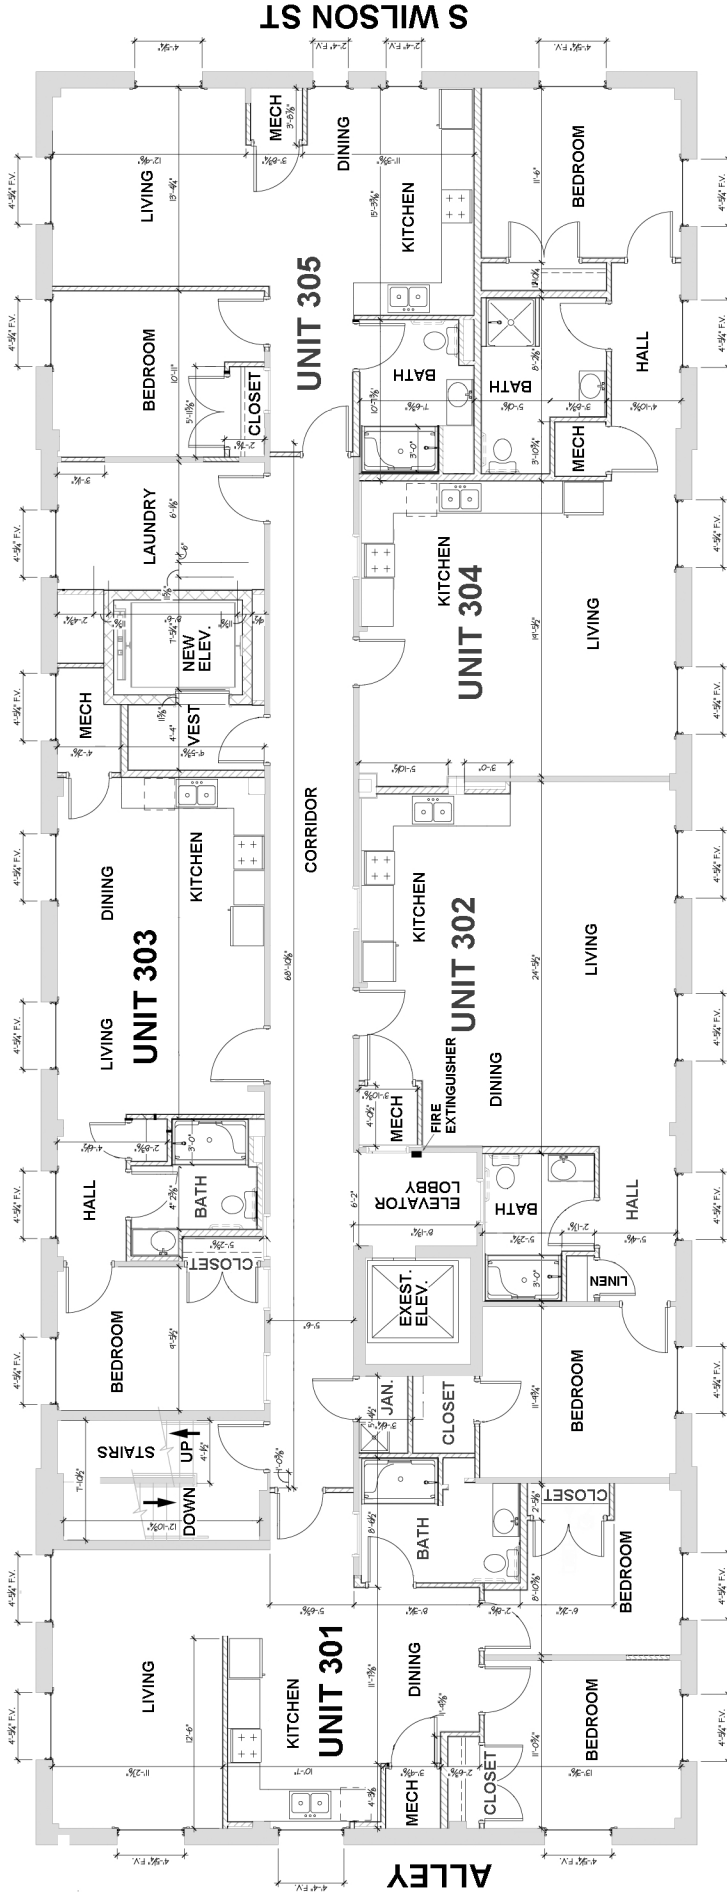


V31C

T25N-R20E
SECTION 22
VILLA LOFTS OF
VINITA
A SENIOR HOUSING
DEVELOPMENT
107 W CANADIAN AVE
VINITA, OKLAHOMA 74301
W CANADIAN AVE

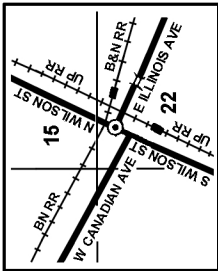

THIRD FLOOR PLAN
CRAIG COUNTY E911
1-17-2019